







FRONT ELEVATION

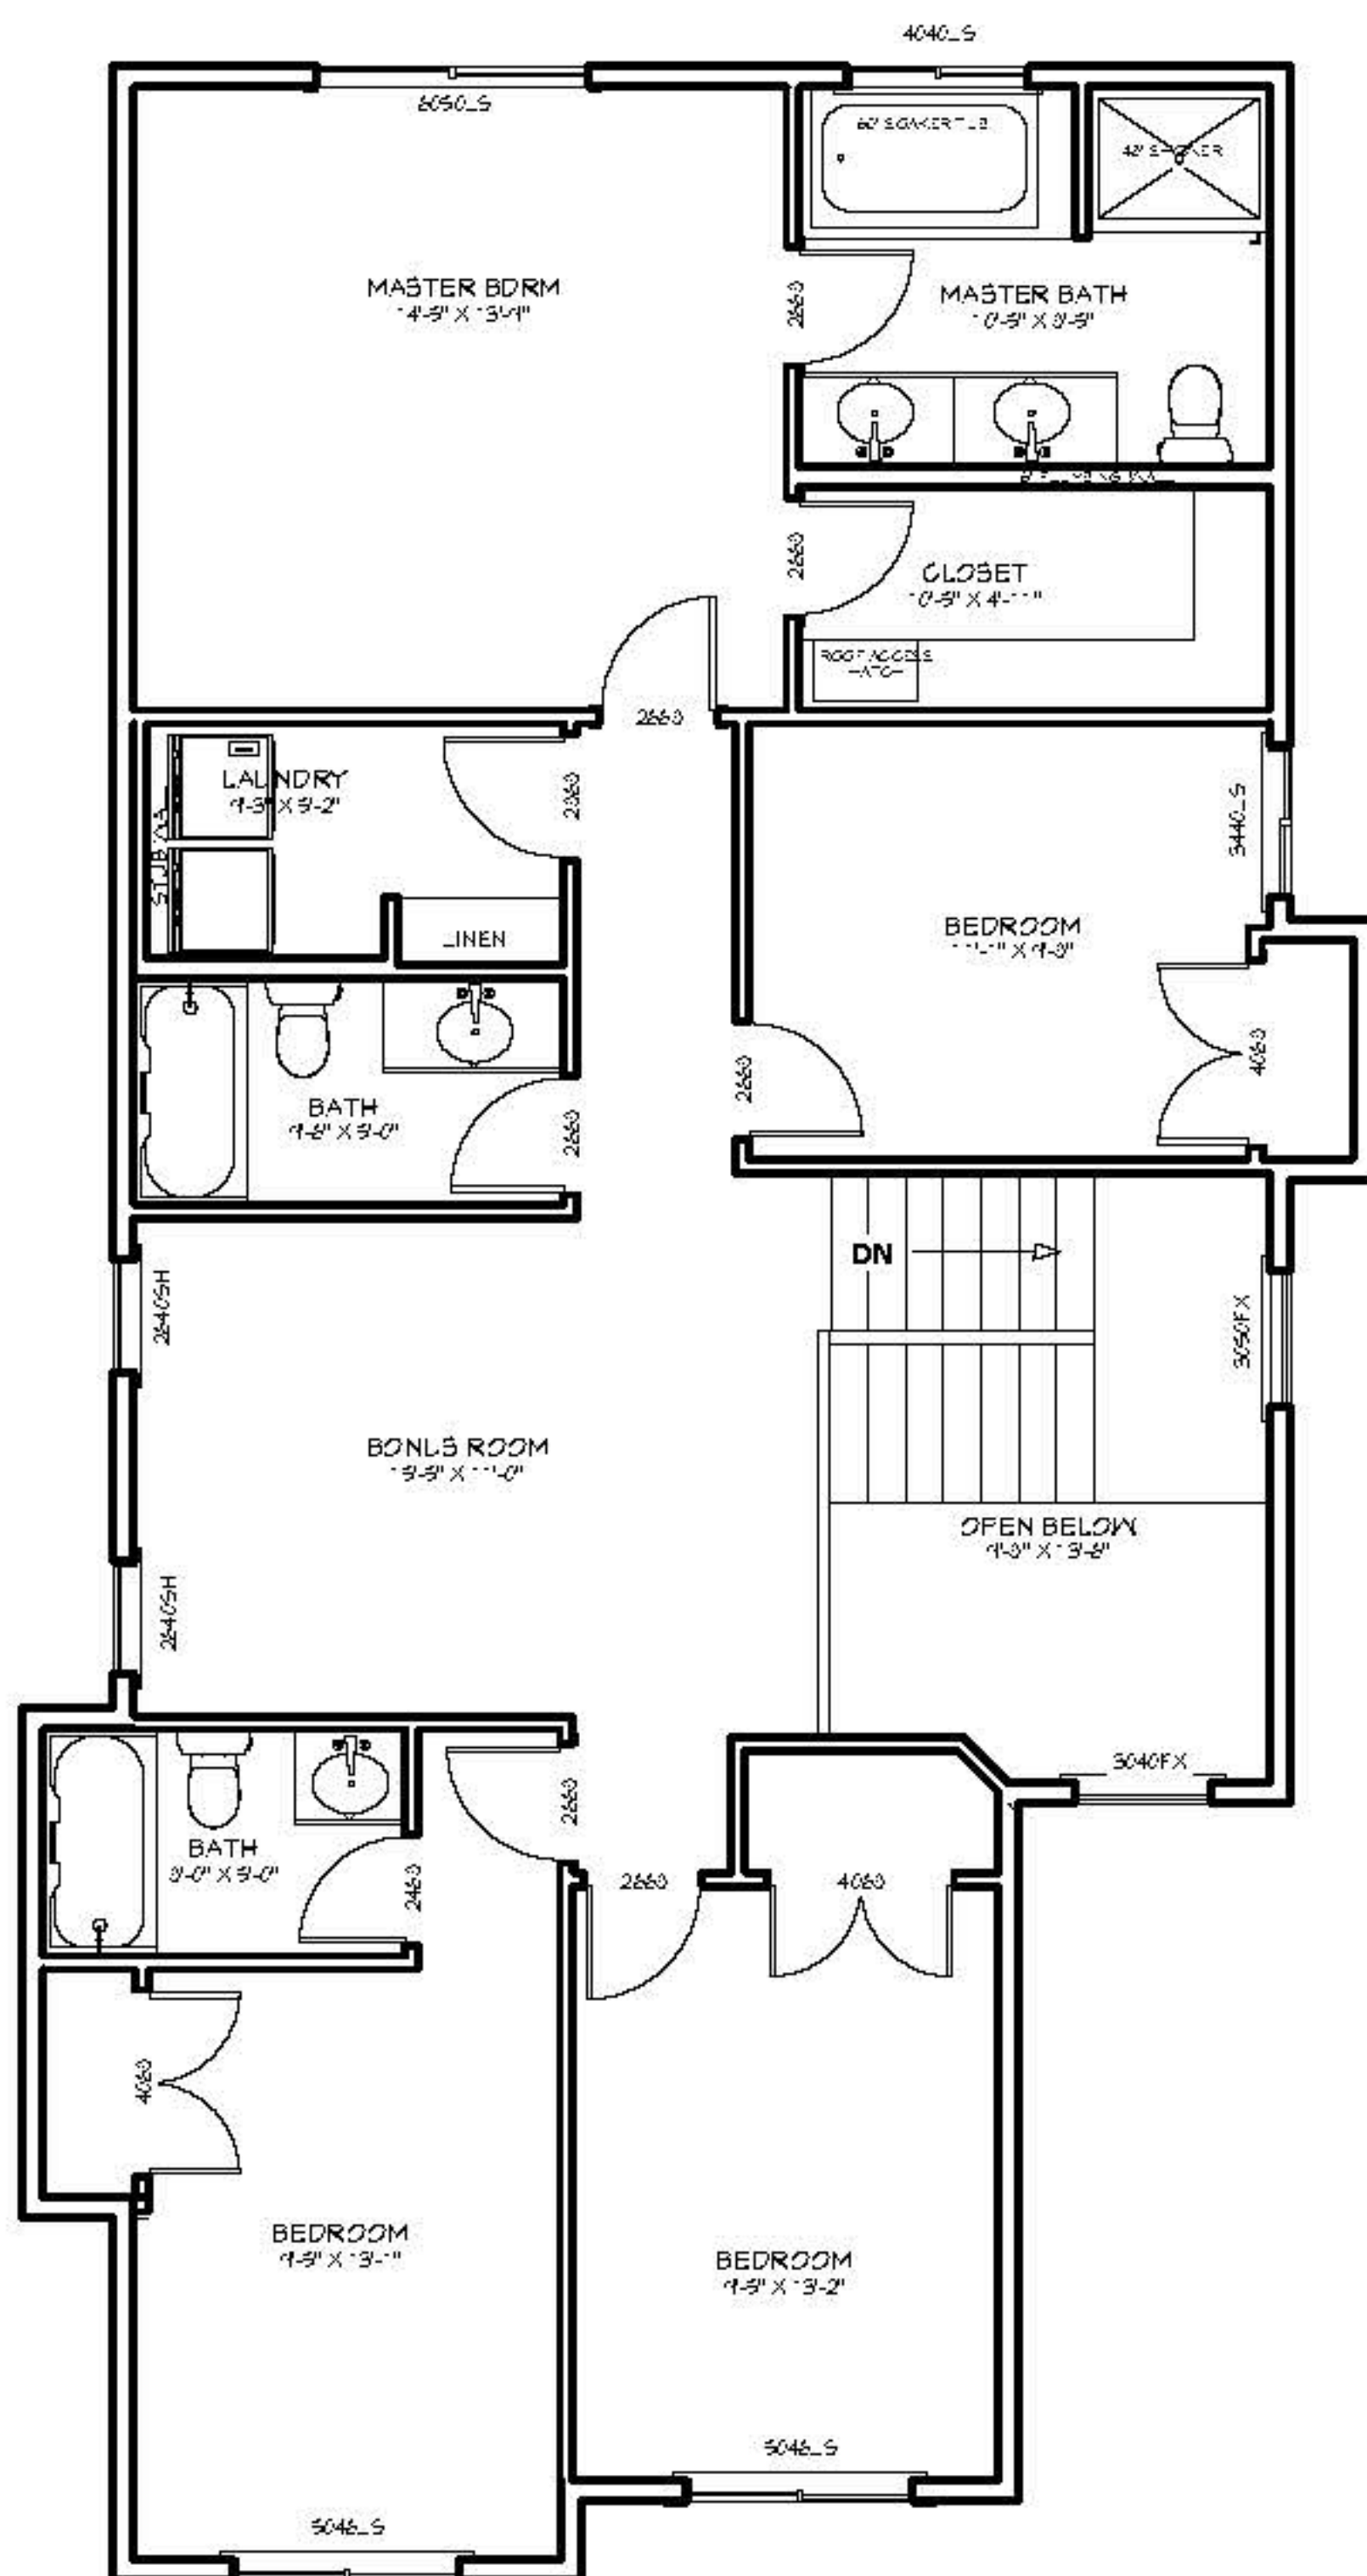

SECOND FLOOR PLAN

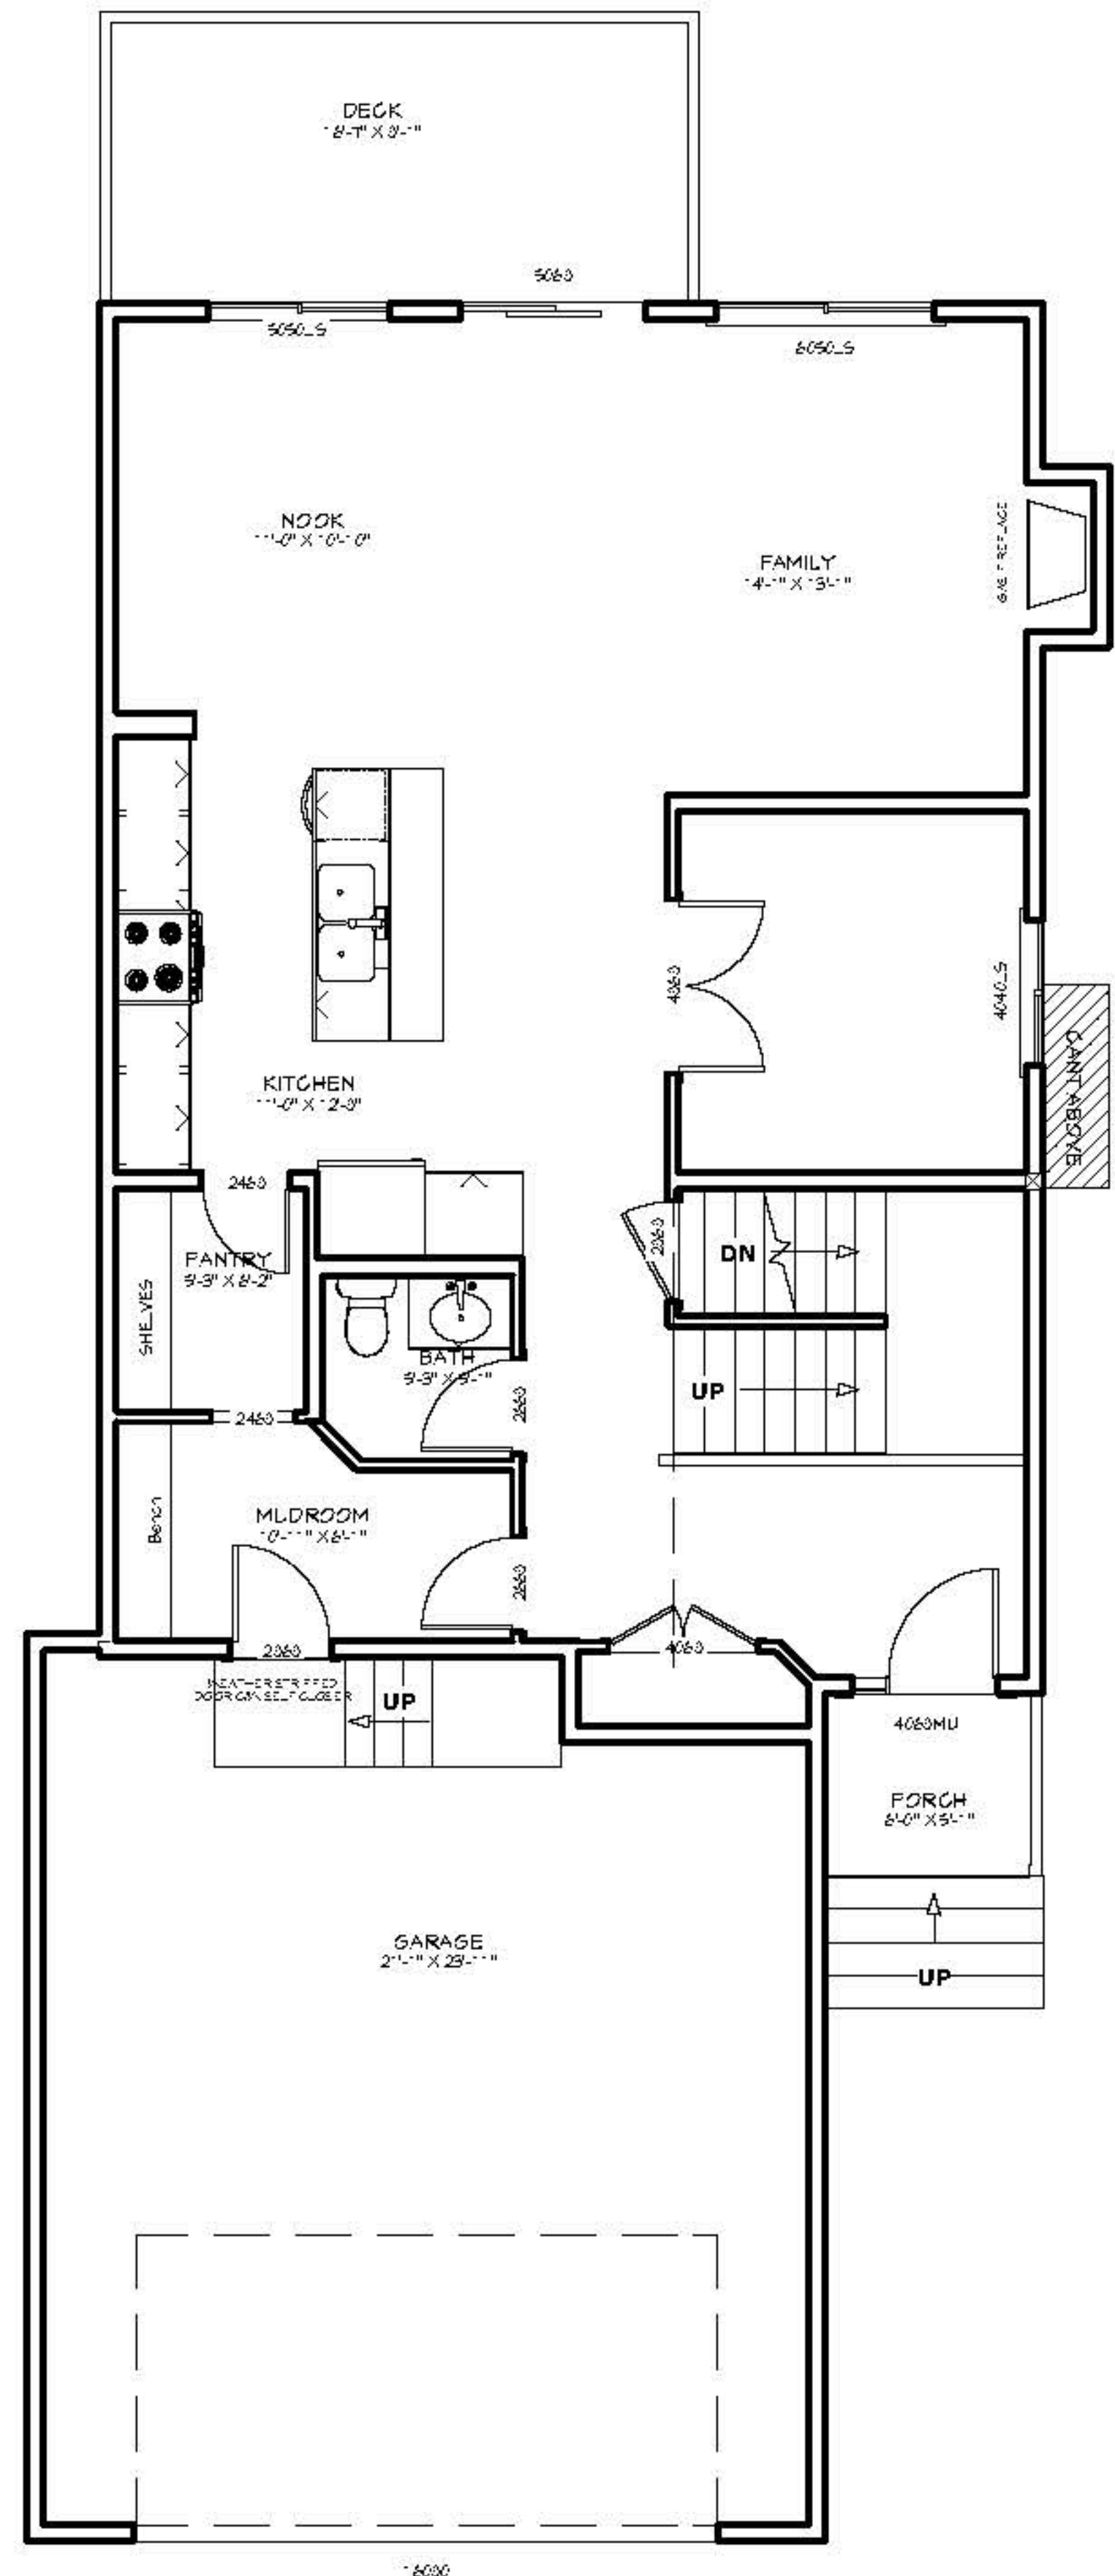

MAIN FLOOR PLAN